


1 2 3 4 5 6 7 8

CHANGE No	REV	DESCRIPTION	DRAWN	DATE
	01	ORIGINAL	JR	30-01-2019
	02	NAMING UPDATE	AM	15-01-2020

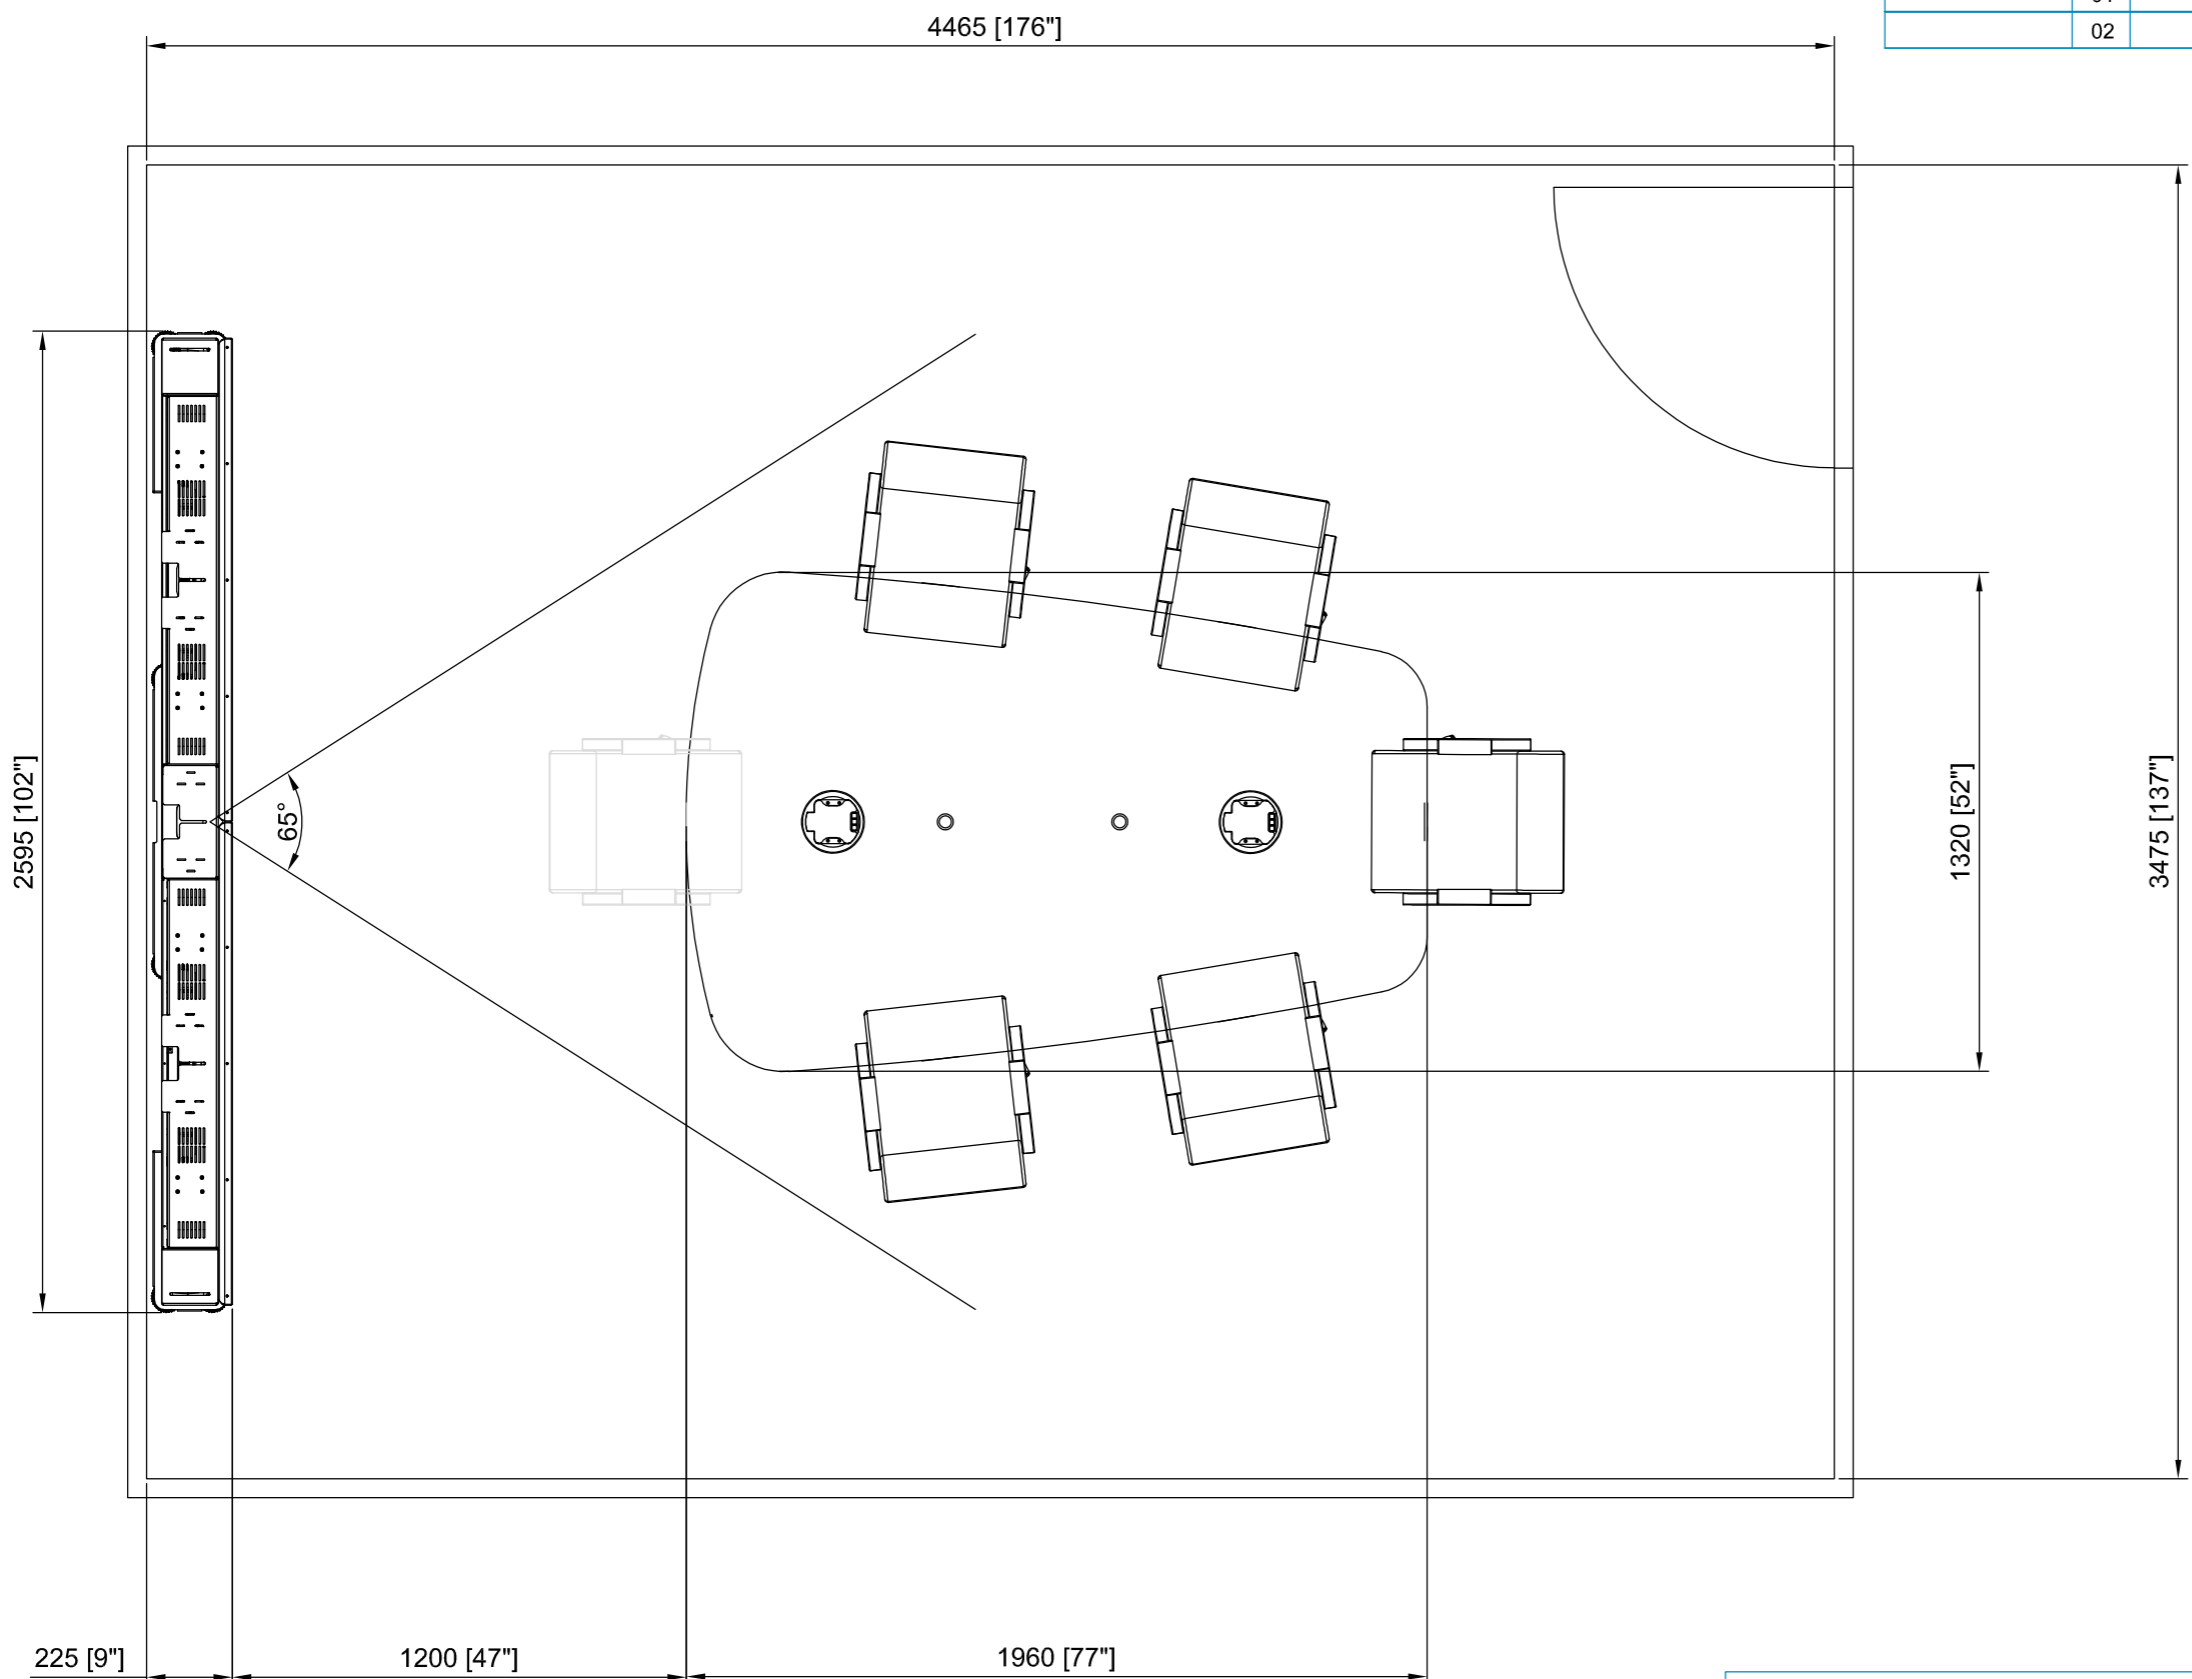

Notes

Display System:
ab Two55 with Slim Base

Table:
st5 Shaped Tablefor5 Optimised for video

Recommended room layout shown.

THIS DOCUMENT AND ALL ASPECTS OF ITS CONTENTS ARE PROTECTED BY COPYRIGHT LAW AND MAY NOT BE REPRODUCED IN ANY MANNER, OR FOR ANY PURPOSE, EXCEPT BY WRITTEN PERMISSION OF ASHTON BENTLEY COLLABORATION SPACES LTD, THE COPYRIGHT HOLDER.

THE ITEMS DETAILED IN THIS DRAWING ARE PART OF AN ASHTON BENTLEY PRODUCT WHICH IS PROTECTED UNDER UK PATENT NO. GB2502100

ab ASHTON BENTLEY COLLABORATION SPACES LTD.
23 SCHOONER PARK, SCHOONER COURT, CROSSWAYS BUSINESS PARK,
DARTFORD, KENT, DA2 6NW UNITED KINGDOM

DRAWN BY: A MESTRE
DATE: 15-01-2020

TITLE: Recommended Room Layout:
Dual 55" Display System with Slim Base + Shaped Tablefor5 people

APPROVED BY: R MCARDELL
R VINTON
DATE: 15-01-2020
15-01-2020

DRAWING NUMBER: 740-00006

SOFTWARE: SOLIDWORKS 2017 - AUTOCAD LT 2017

SCALE: 1:25
THIRD ANGLE PROJECTION:

DRAWING SIZE: A3
USED ON:
SHEET: 1 OF 1
REV: 02

DO NOT SCALE DRAWING. SCALE NOTE(S) ARE SCALE REFERENCES RELATIVE TO MAIN VIEW ONLY AND MAY NOT REFLECT ACTUAL PART SIZE ON DRAWING.
DIMENSIONS ARE RECOMMENDED ONLY AND CAMERA ANGLE IS AN EXAMPLE ONLY.
THIRD PARTY HARDWARE AND ROOM TO BE CONSIDERED AND SURVEYED BY OTHERS TO CONFIRM EQUIPMENT CAN BE ACCOMMODATED IN THE SPACE.